
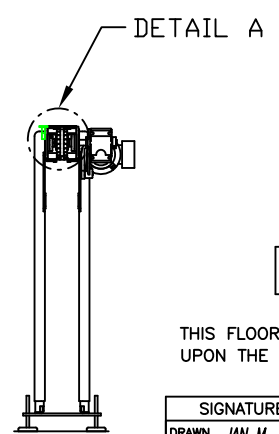


DETAIL A

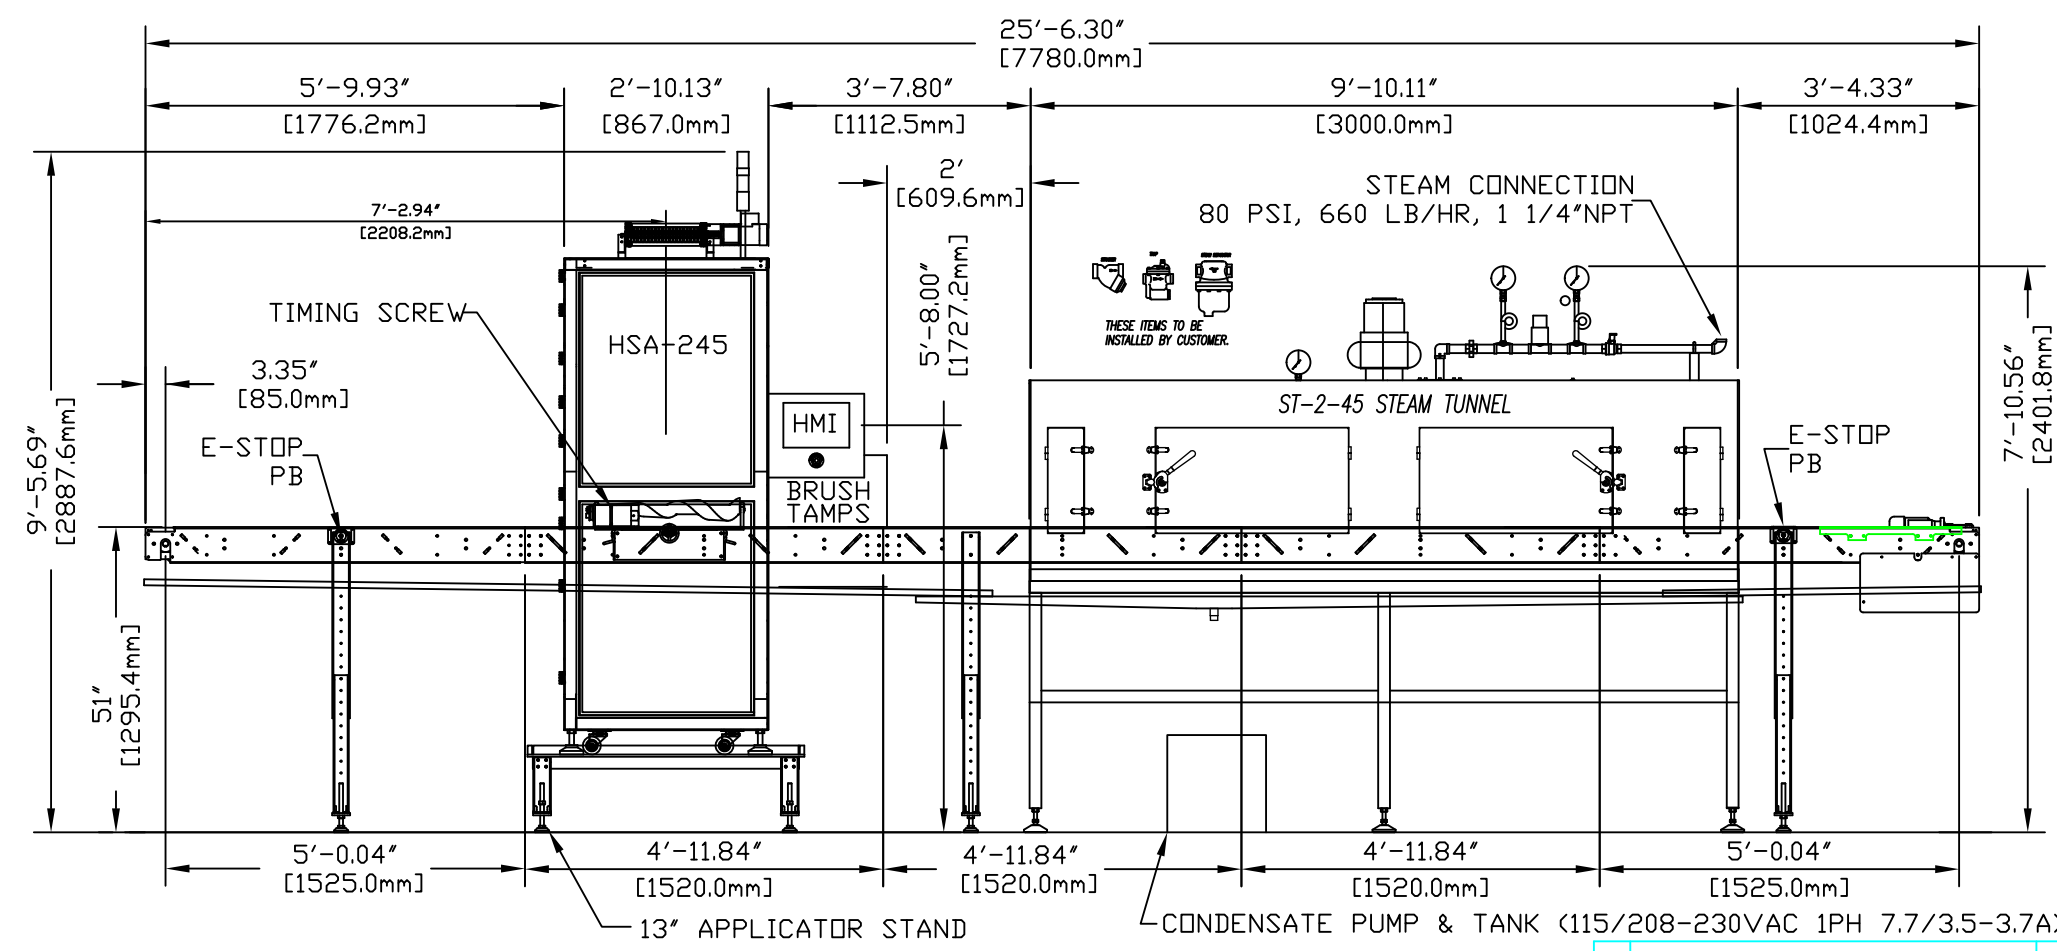

DIMENSIONING FORMAT IS FEET-INCHES [MILLIMETERS]

THIS FLOOR PLAN REPRESENTS OUR BEST DEFINITION OF YOUR MACHINERY BASED UPON THE INFORMATION, DESIGN AND DEVELOPMENT COMPLETED AT THIS TIME.

APPROVED BY:	COMPANY	DATE

REV	DESCRIPTION	NAME	DATE

SIGNATURES	DATE
DRAWN IAN M.	07/30/18
CHECKED	
CREATED FROM	
ACAD FILE #	
FP11625_FAT_HEADS_BREWERY_RO.dwg	

**TRIPACK**  
 www.TRIPACK.net 866-900-1255  
 DESCRIPTION  
**FLOOR PLAN: FAT HEAD'S BREWERY**  
 SIZE DWG NO  
 D FP11625 FAT HEADS BREWERY RO  
 SCALE NONE SHEET 1 of 1

INCH